


DESIGN
 117 Easy Street
 Mountain View, CA 94043
 www.apidesign.com
 650.254.1444

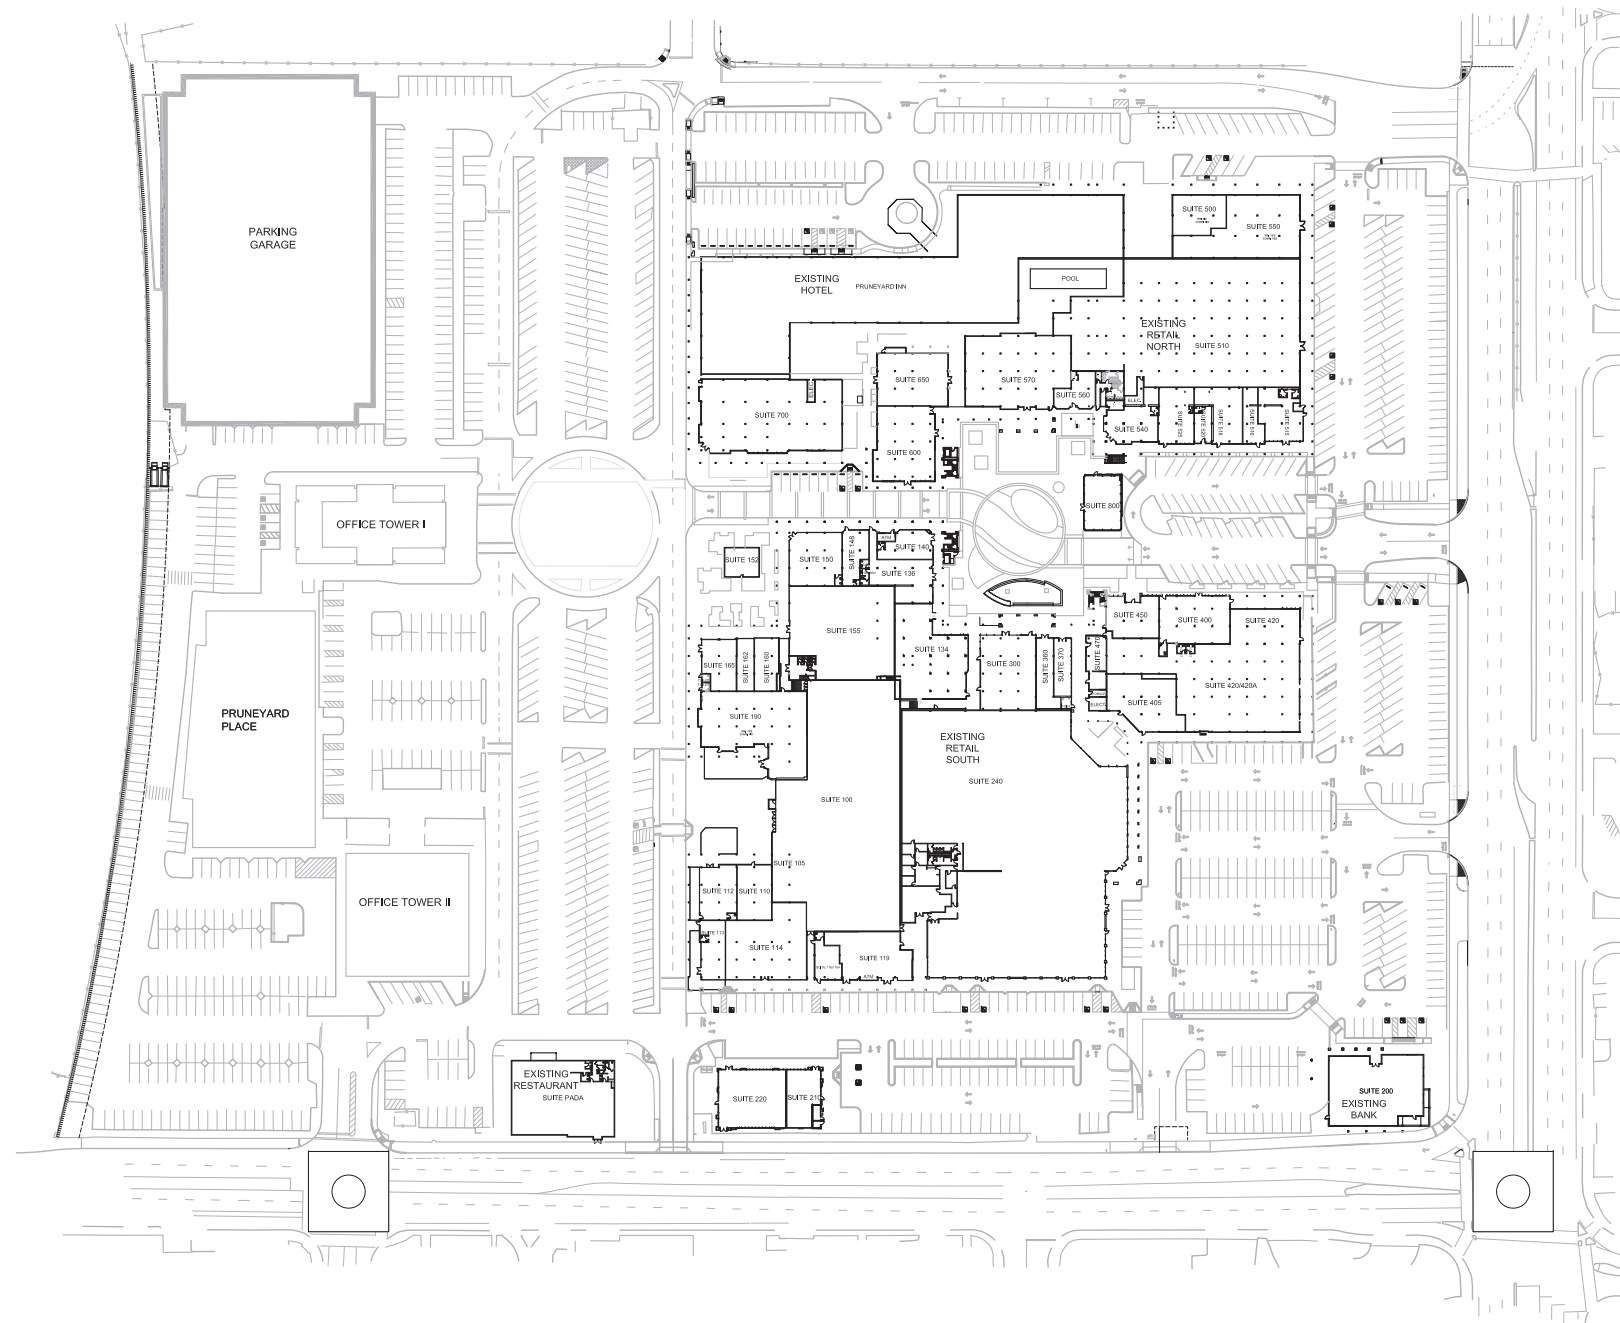

FIRST FLOOR RETAIL SITE PLAN

1/64"=1'-0"



NO.	DESCRIPTION	DATE
-	ISSUED FOR REFERENCE	05.09.19

PROJECT:
PRUNEYARD SHOPPING CENTER
 1875 S. BASCOM AVE.
 CAMPBELL, CA

CLIENT:


ELLIS PARTNERS LLC
 111 SUTTER ST.
 SAN FRANCISCO, CA

SHEET TITLE:


FIRST FLOOR RETAIL SITE PLAN

JOB NO.: 19005
 DATE: 05.09.19
 SCALE: AS SHOWN

SHEET NO.:
EP.1

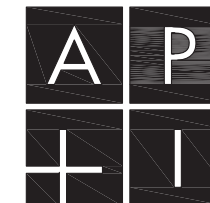

DESIGN
 117 Easy Street
 Mountain View, CA 94043
 www.apidesign.com
 650.254.1444

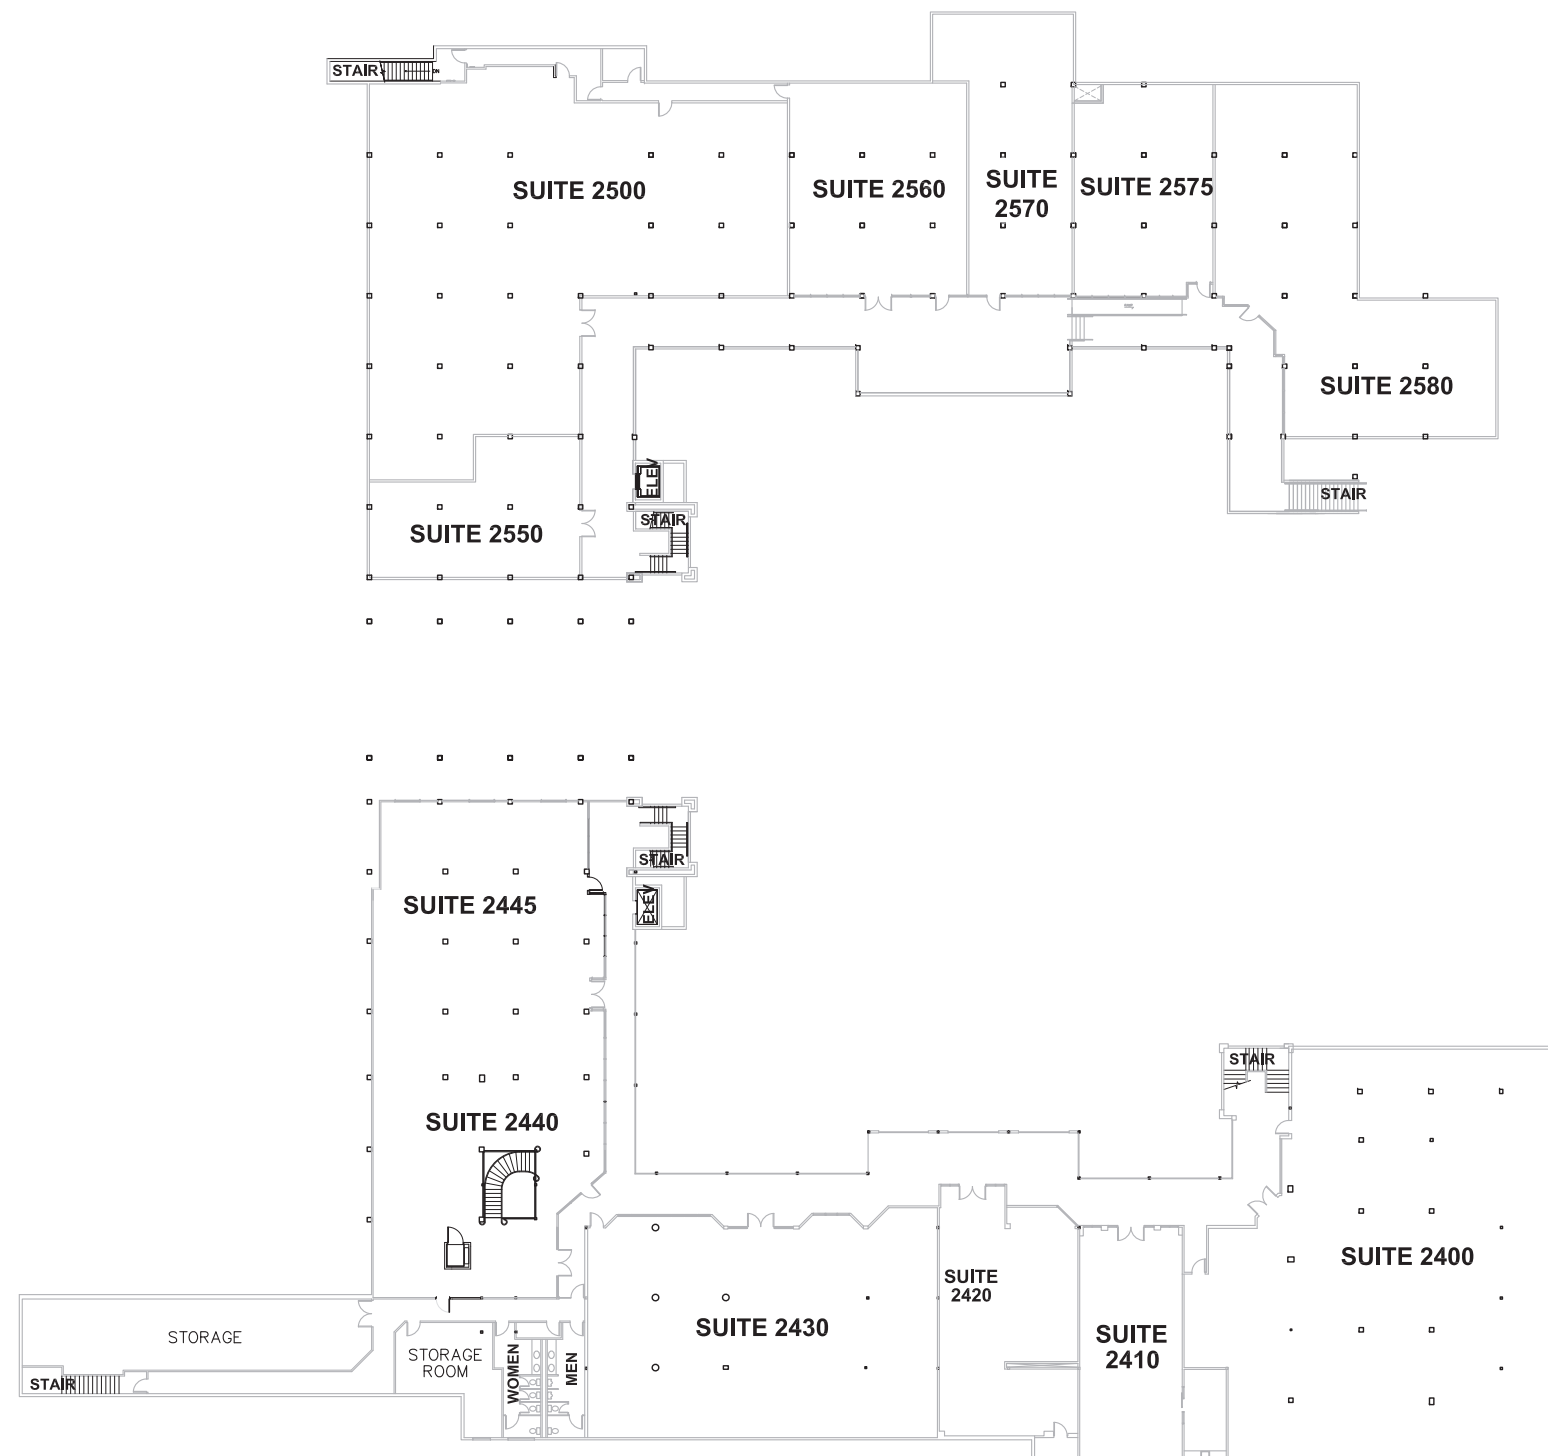

SECOND FLOOR RETAIL SITE PLAN

1/16"=1'-0"



NO.	DESCRIPTION	DATE
-	ISSUED FOR REFERENCE	05.09.19

PROJECT:
PRUNEYARD SHOPPING CENTER
 1875 S. BASCOM AVE.
 CAMPBELL, CA

CLIENT:

ELLIS PARTNERS LLC
 111 SUTTER ST.
 SAN FRANCISCO, CA

SHEET TITLE:

**SECOND FLOOR
 RETAIL SITE PLAN**

JOB NO.: 19005
 DATE: 05.09.19
 SCALE: AS SHOWN

SHEET NO.:
EP.2