


R-1-6 (Single Family)

Development Standards

Except San Tomas Area



Community Development Department
 Planning Division
 (408) 866-2140
 www.cityofcampbell.com

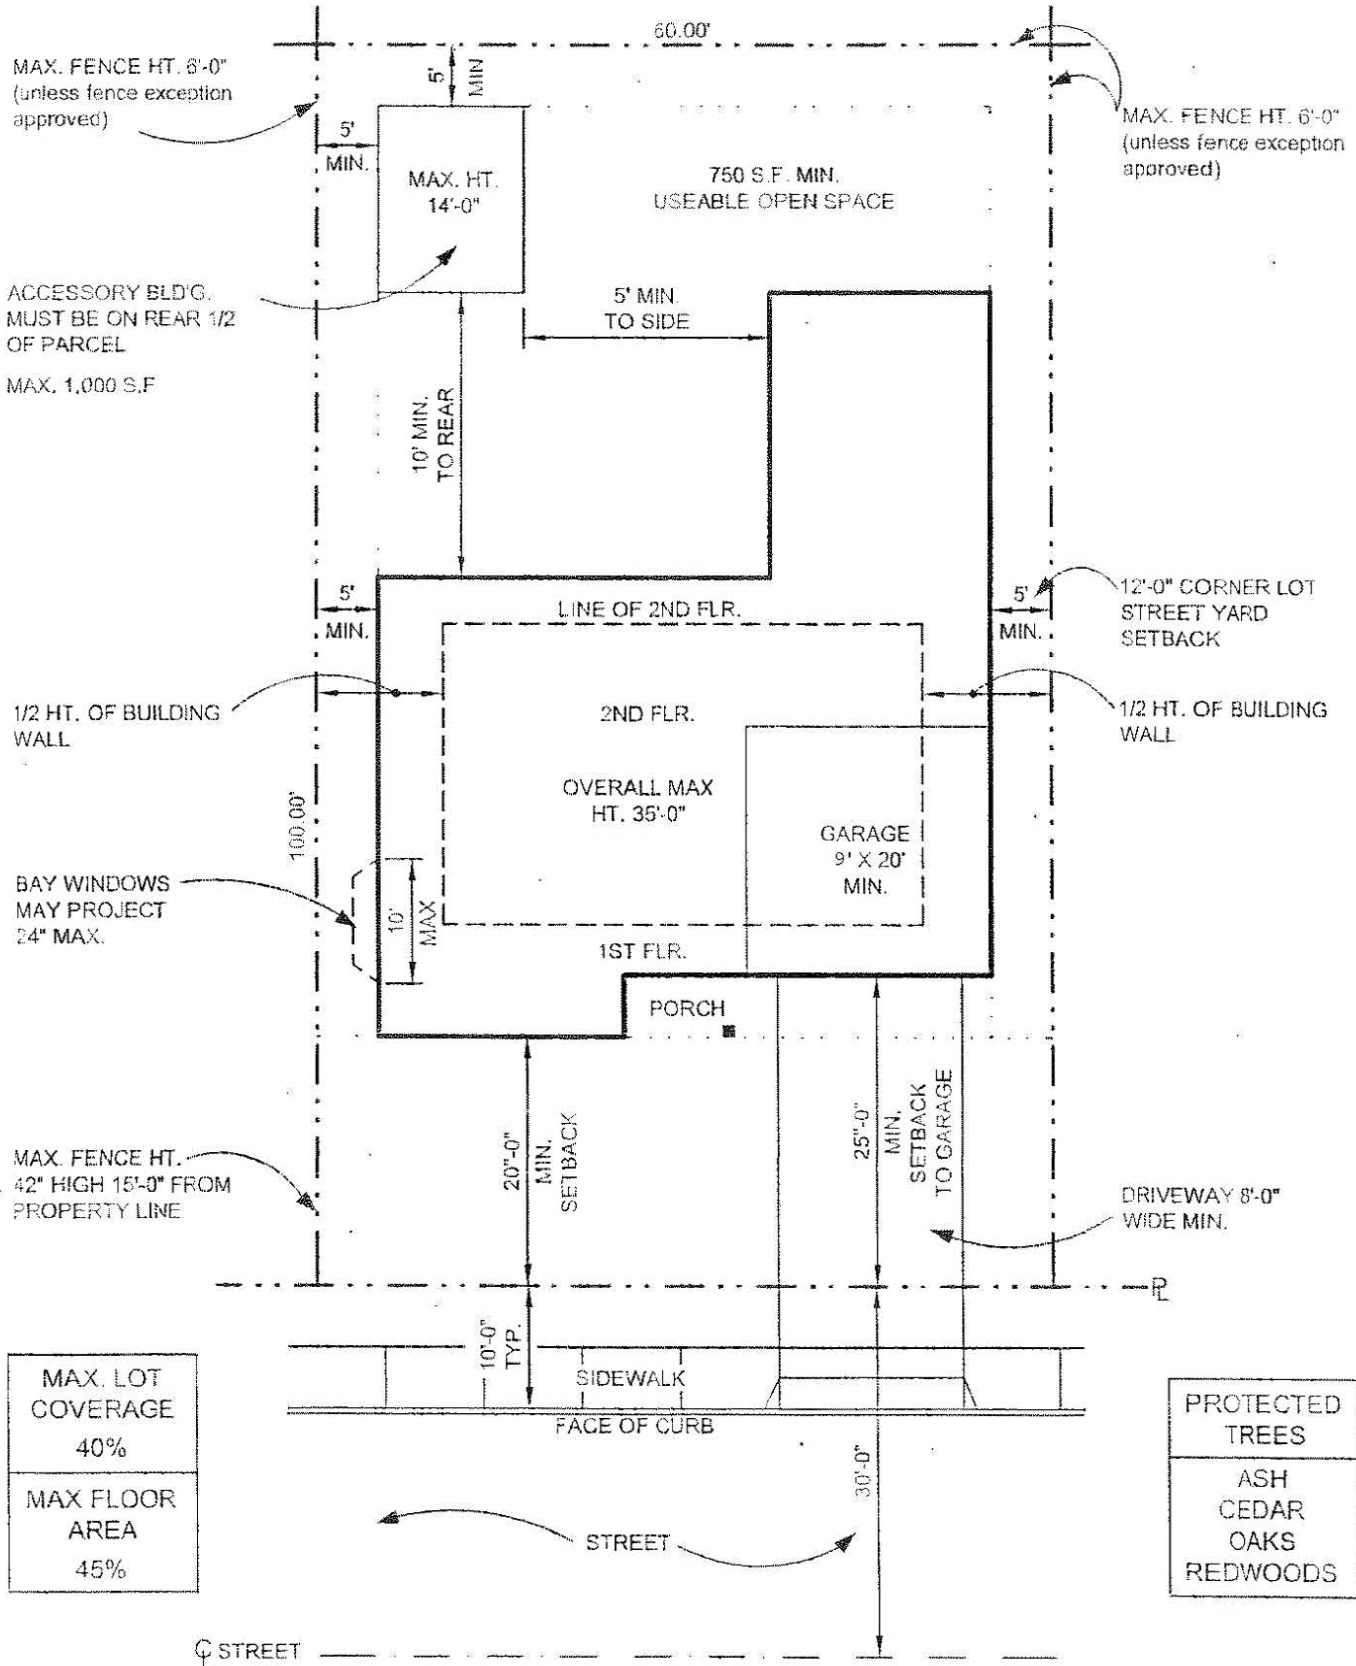

MAX. LOT COVERAGE	40%
MAX FLOOR AREA	45%

PROTECTED TREES
ASH
CEDAR
OAKS
REDWOODS